

CREEKSIDE DR.

new signage

realign fence & replace areas of lawn w/ shrubs & groundcover

add masonry retaining @ utility vault

add porch roof @ resident doorway

add screening trees (typ.)

large masonry pilasters, fountain jet among boulders, & focal plantings flanking driveway entry w/ custom gate & mortared earth-tone pavers

replace failing plum

drought-tolerant plantings under native oaks (typ.)

(E) LAWN

renovate carports w/ more substantial roofing (typ.)

add walkway



replace areas of lawn w/ shrubs & groundcover

replace failing timber retaining w/ stack stone retaining & masonry steps


bda Bisnett Design Associates

The RETREAT

LANDSCAPE RENOVATION ALTERNATIVES

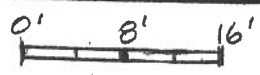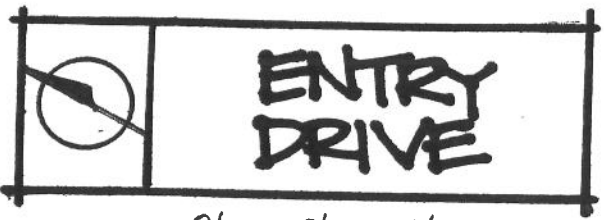

1.31.11

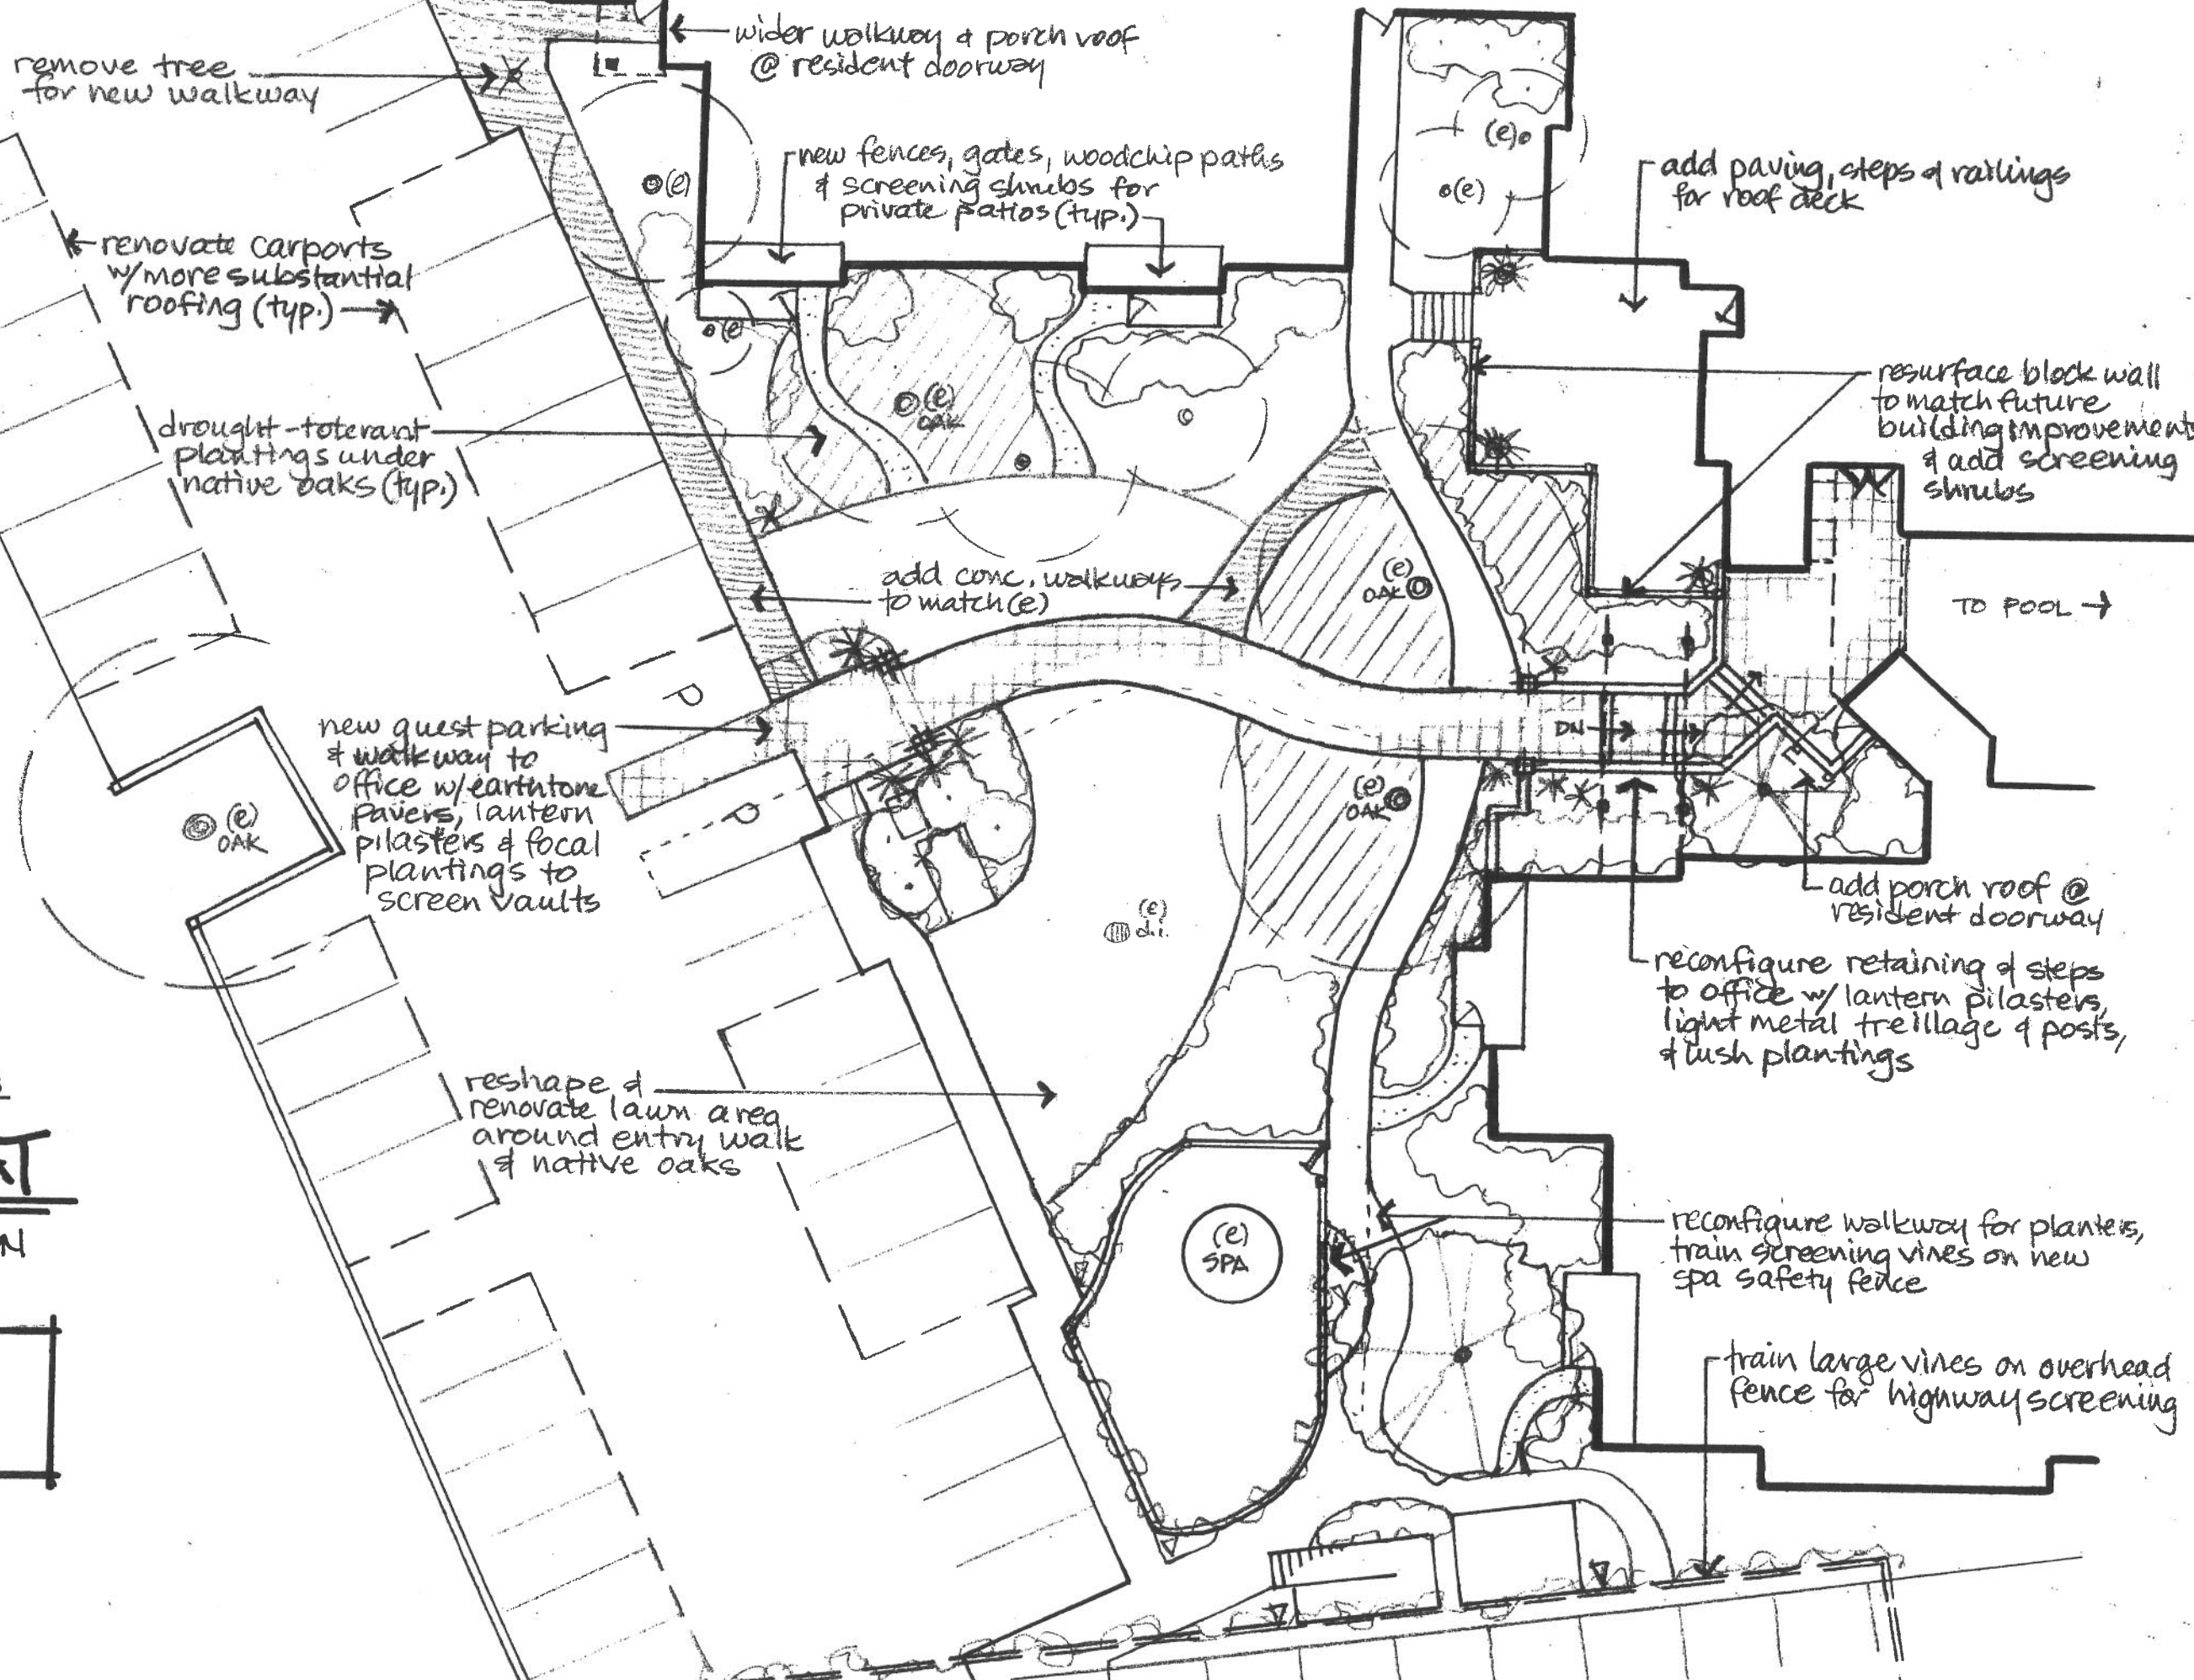

bda Bisnett Design Associates


The RETREAT

LANDSCAPE RENOVATION ALTERNATIVES



OFFICE ENTRY



1.31.11

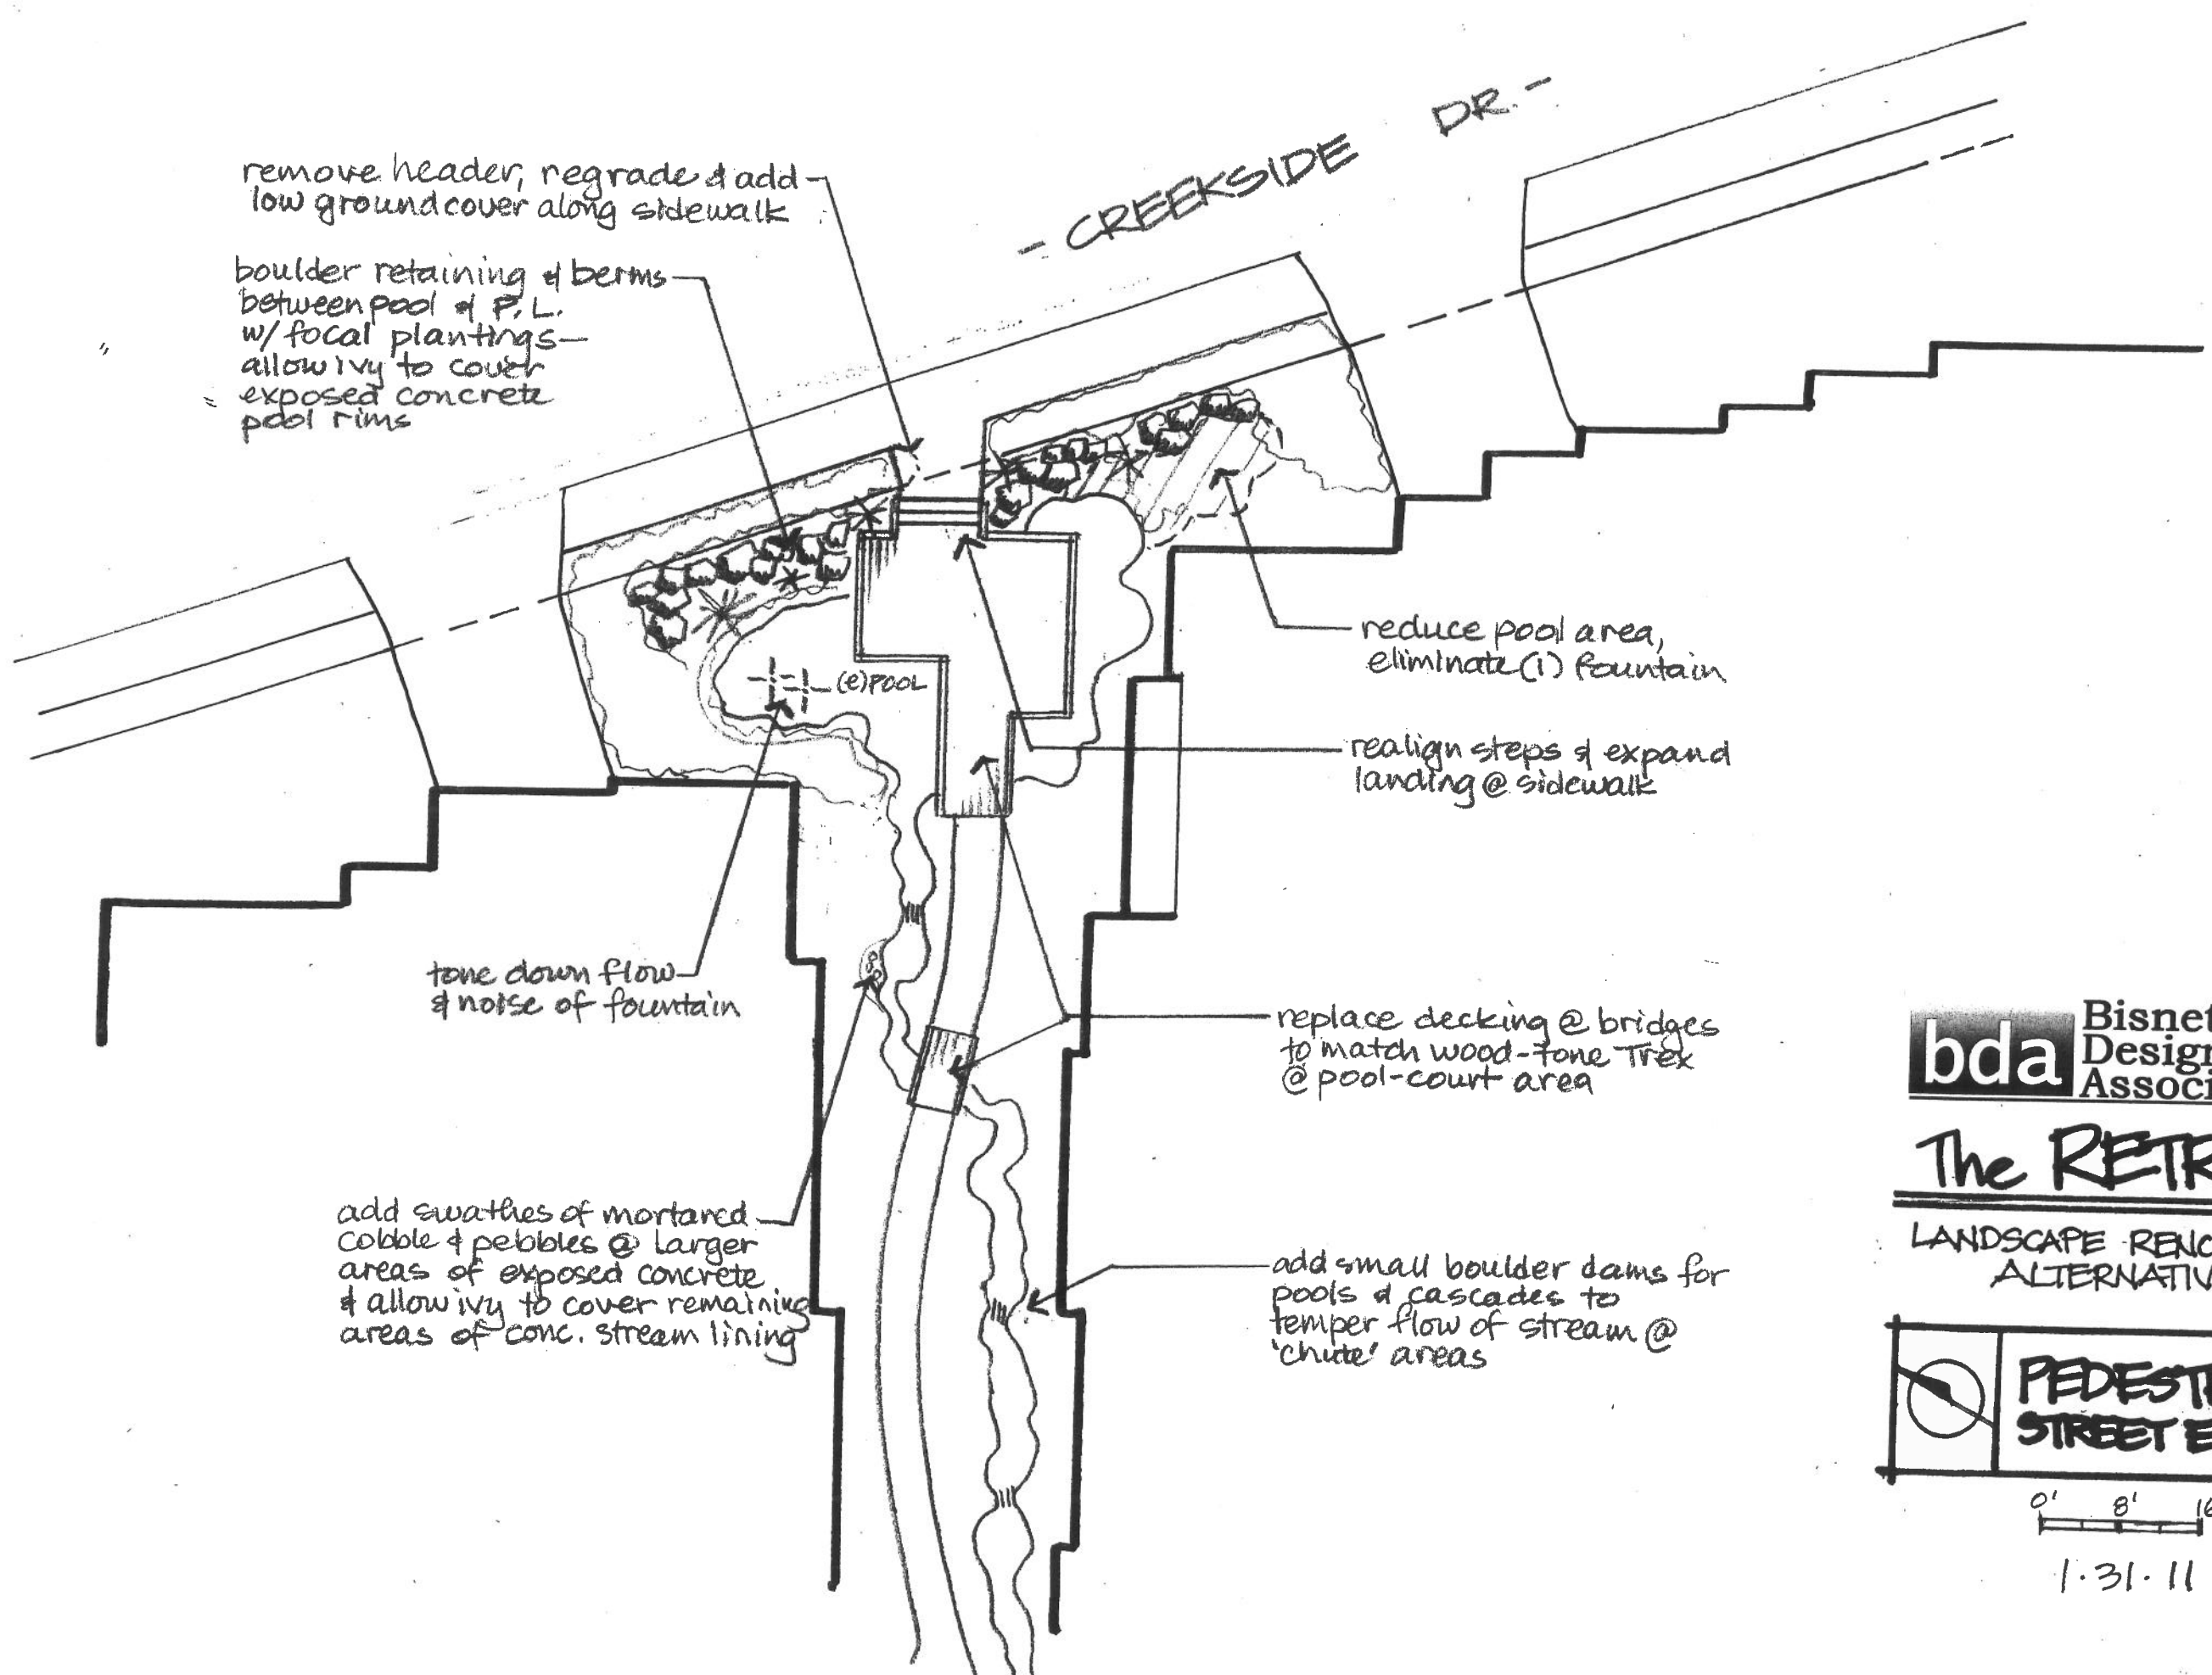


bda Bisnett Design Associates

The RETREAT

LANDSCAPE RENOVATION ALTERNATIVES

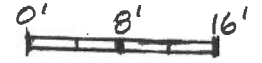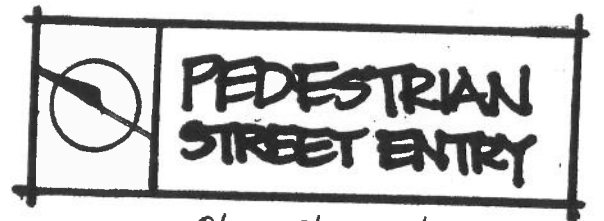


1.31.11

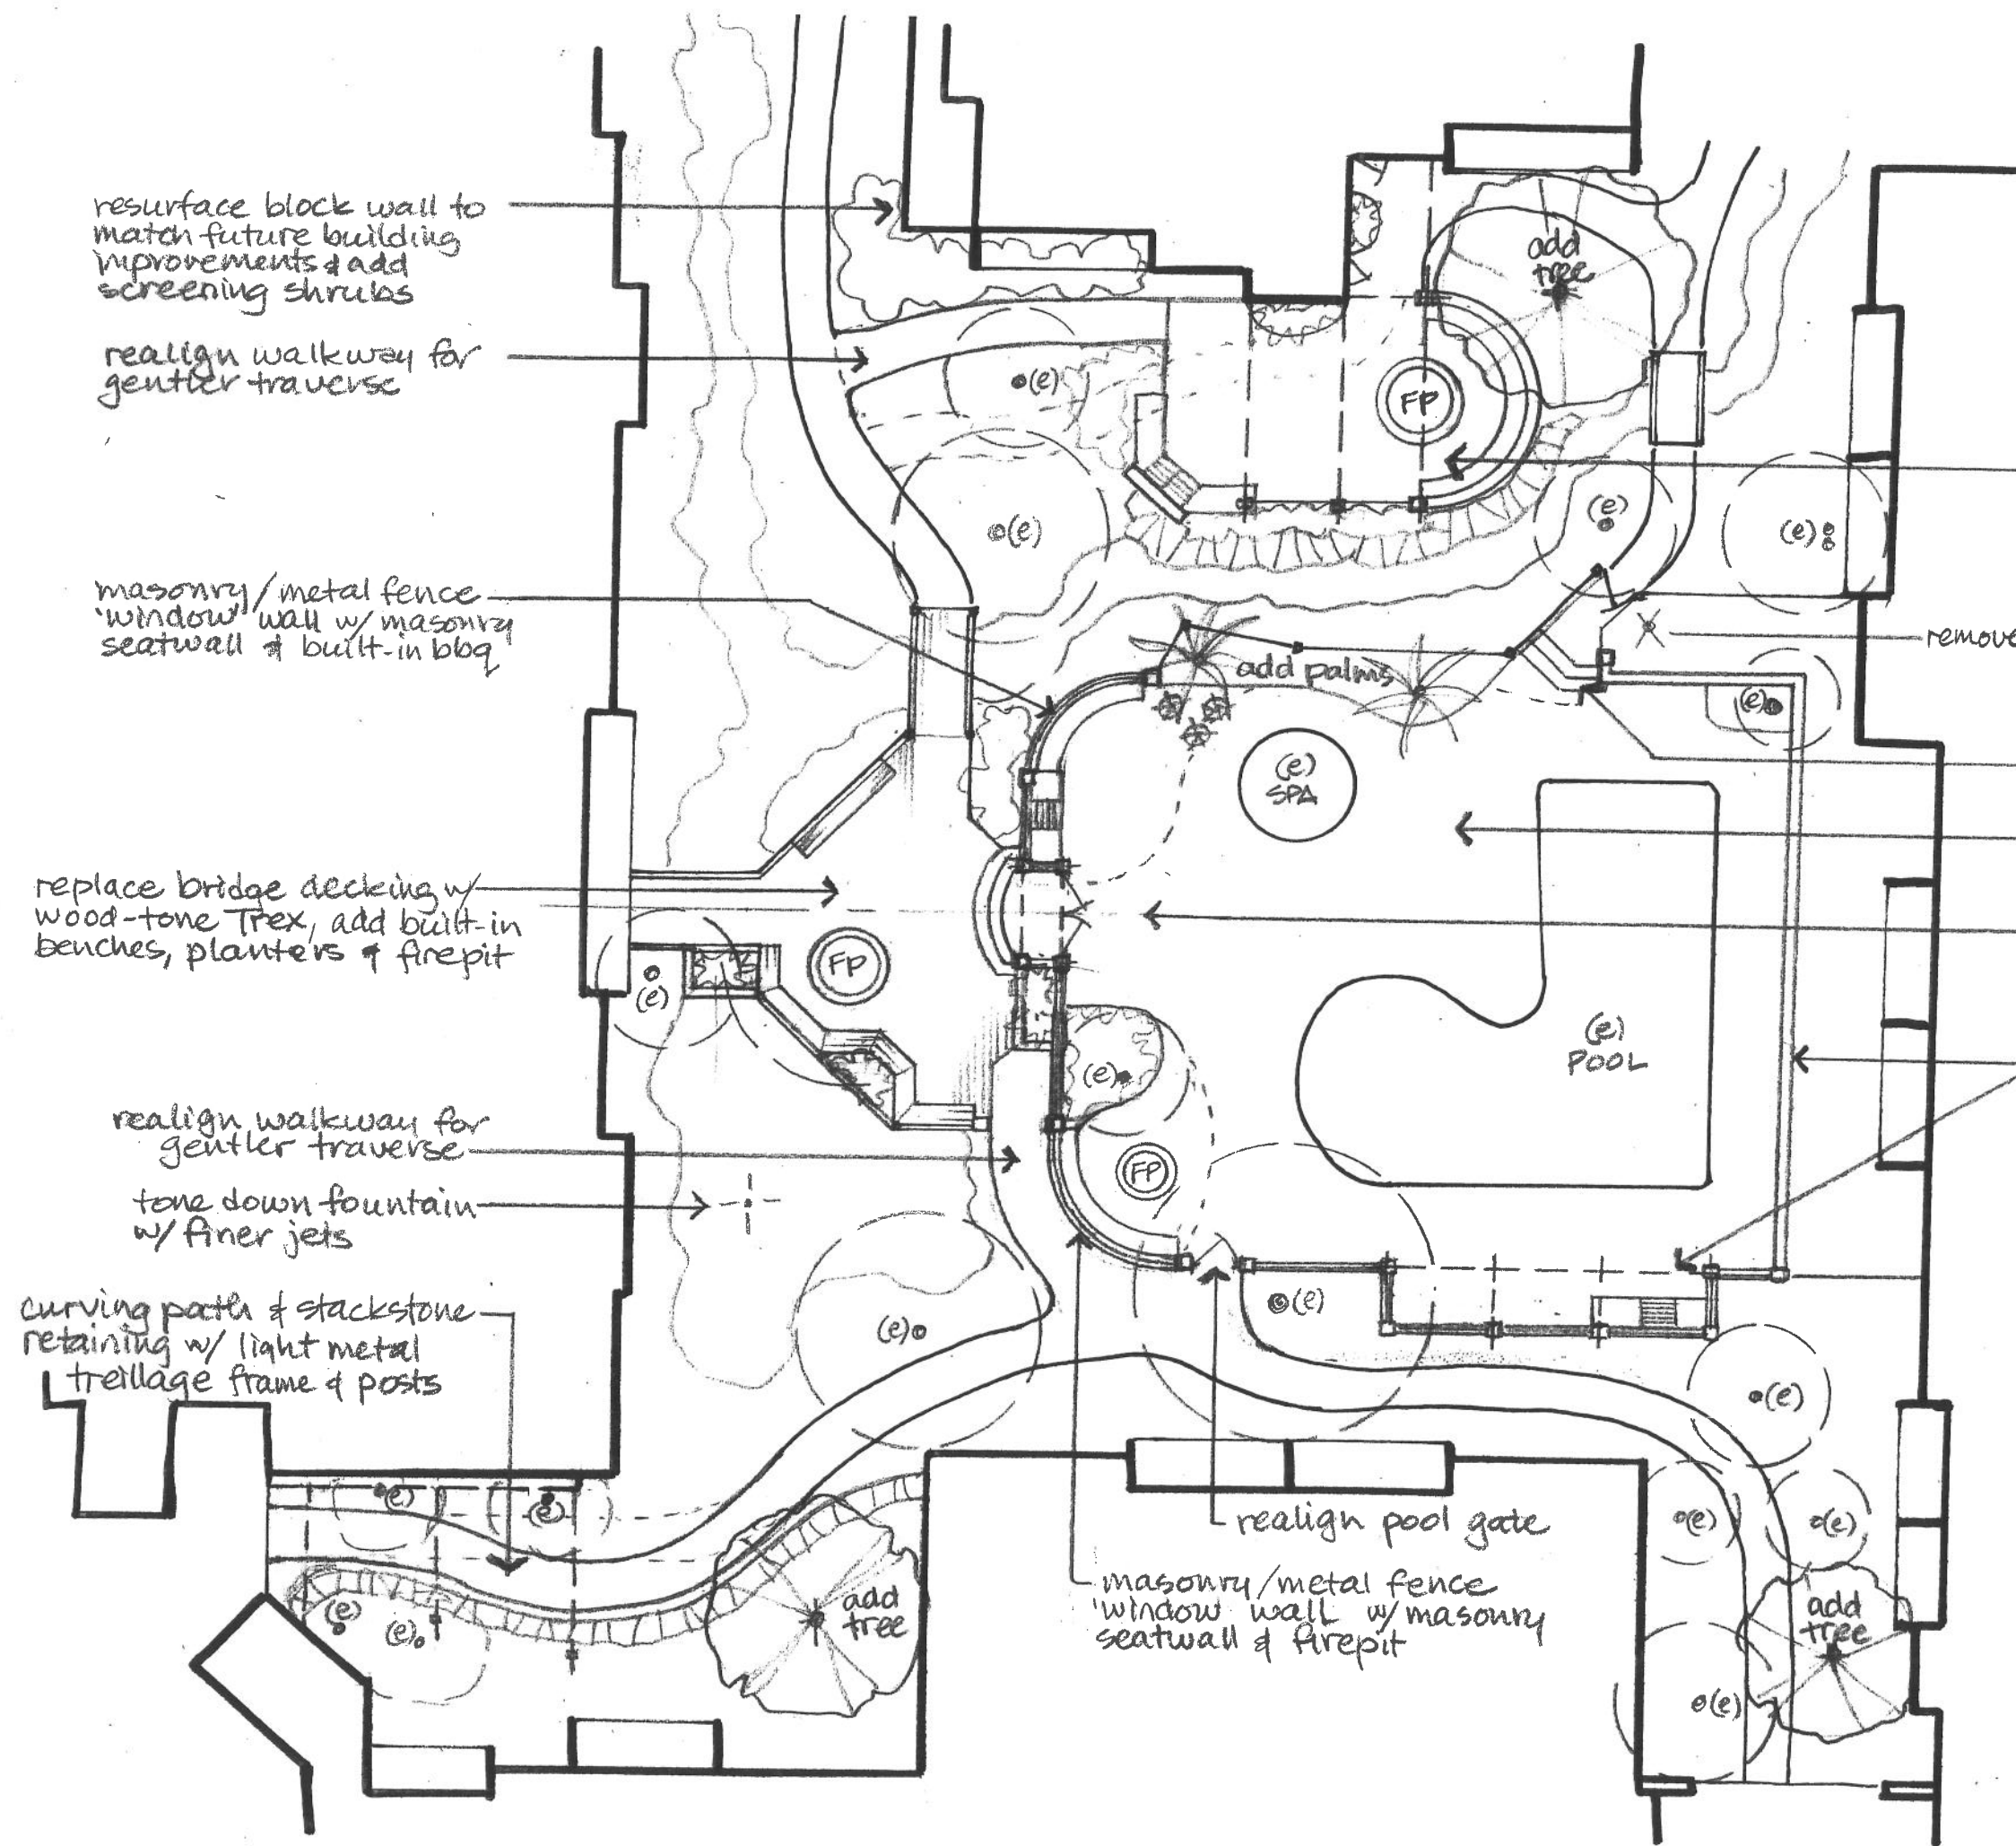


bda Bisnett Design Associates

The RETREAT

LANDSCAPE RENOVATION ALTERNATIVES

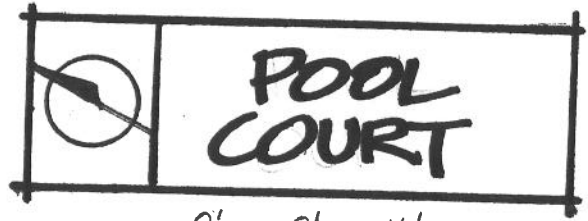

POOL COURT

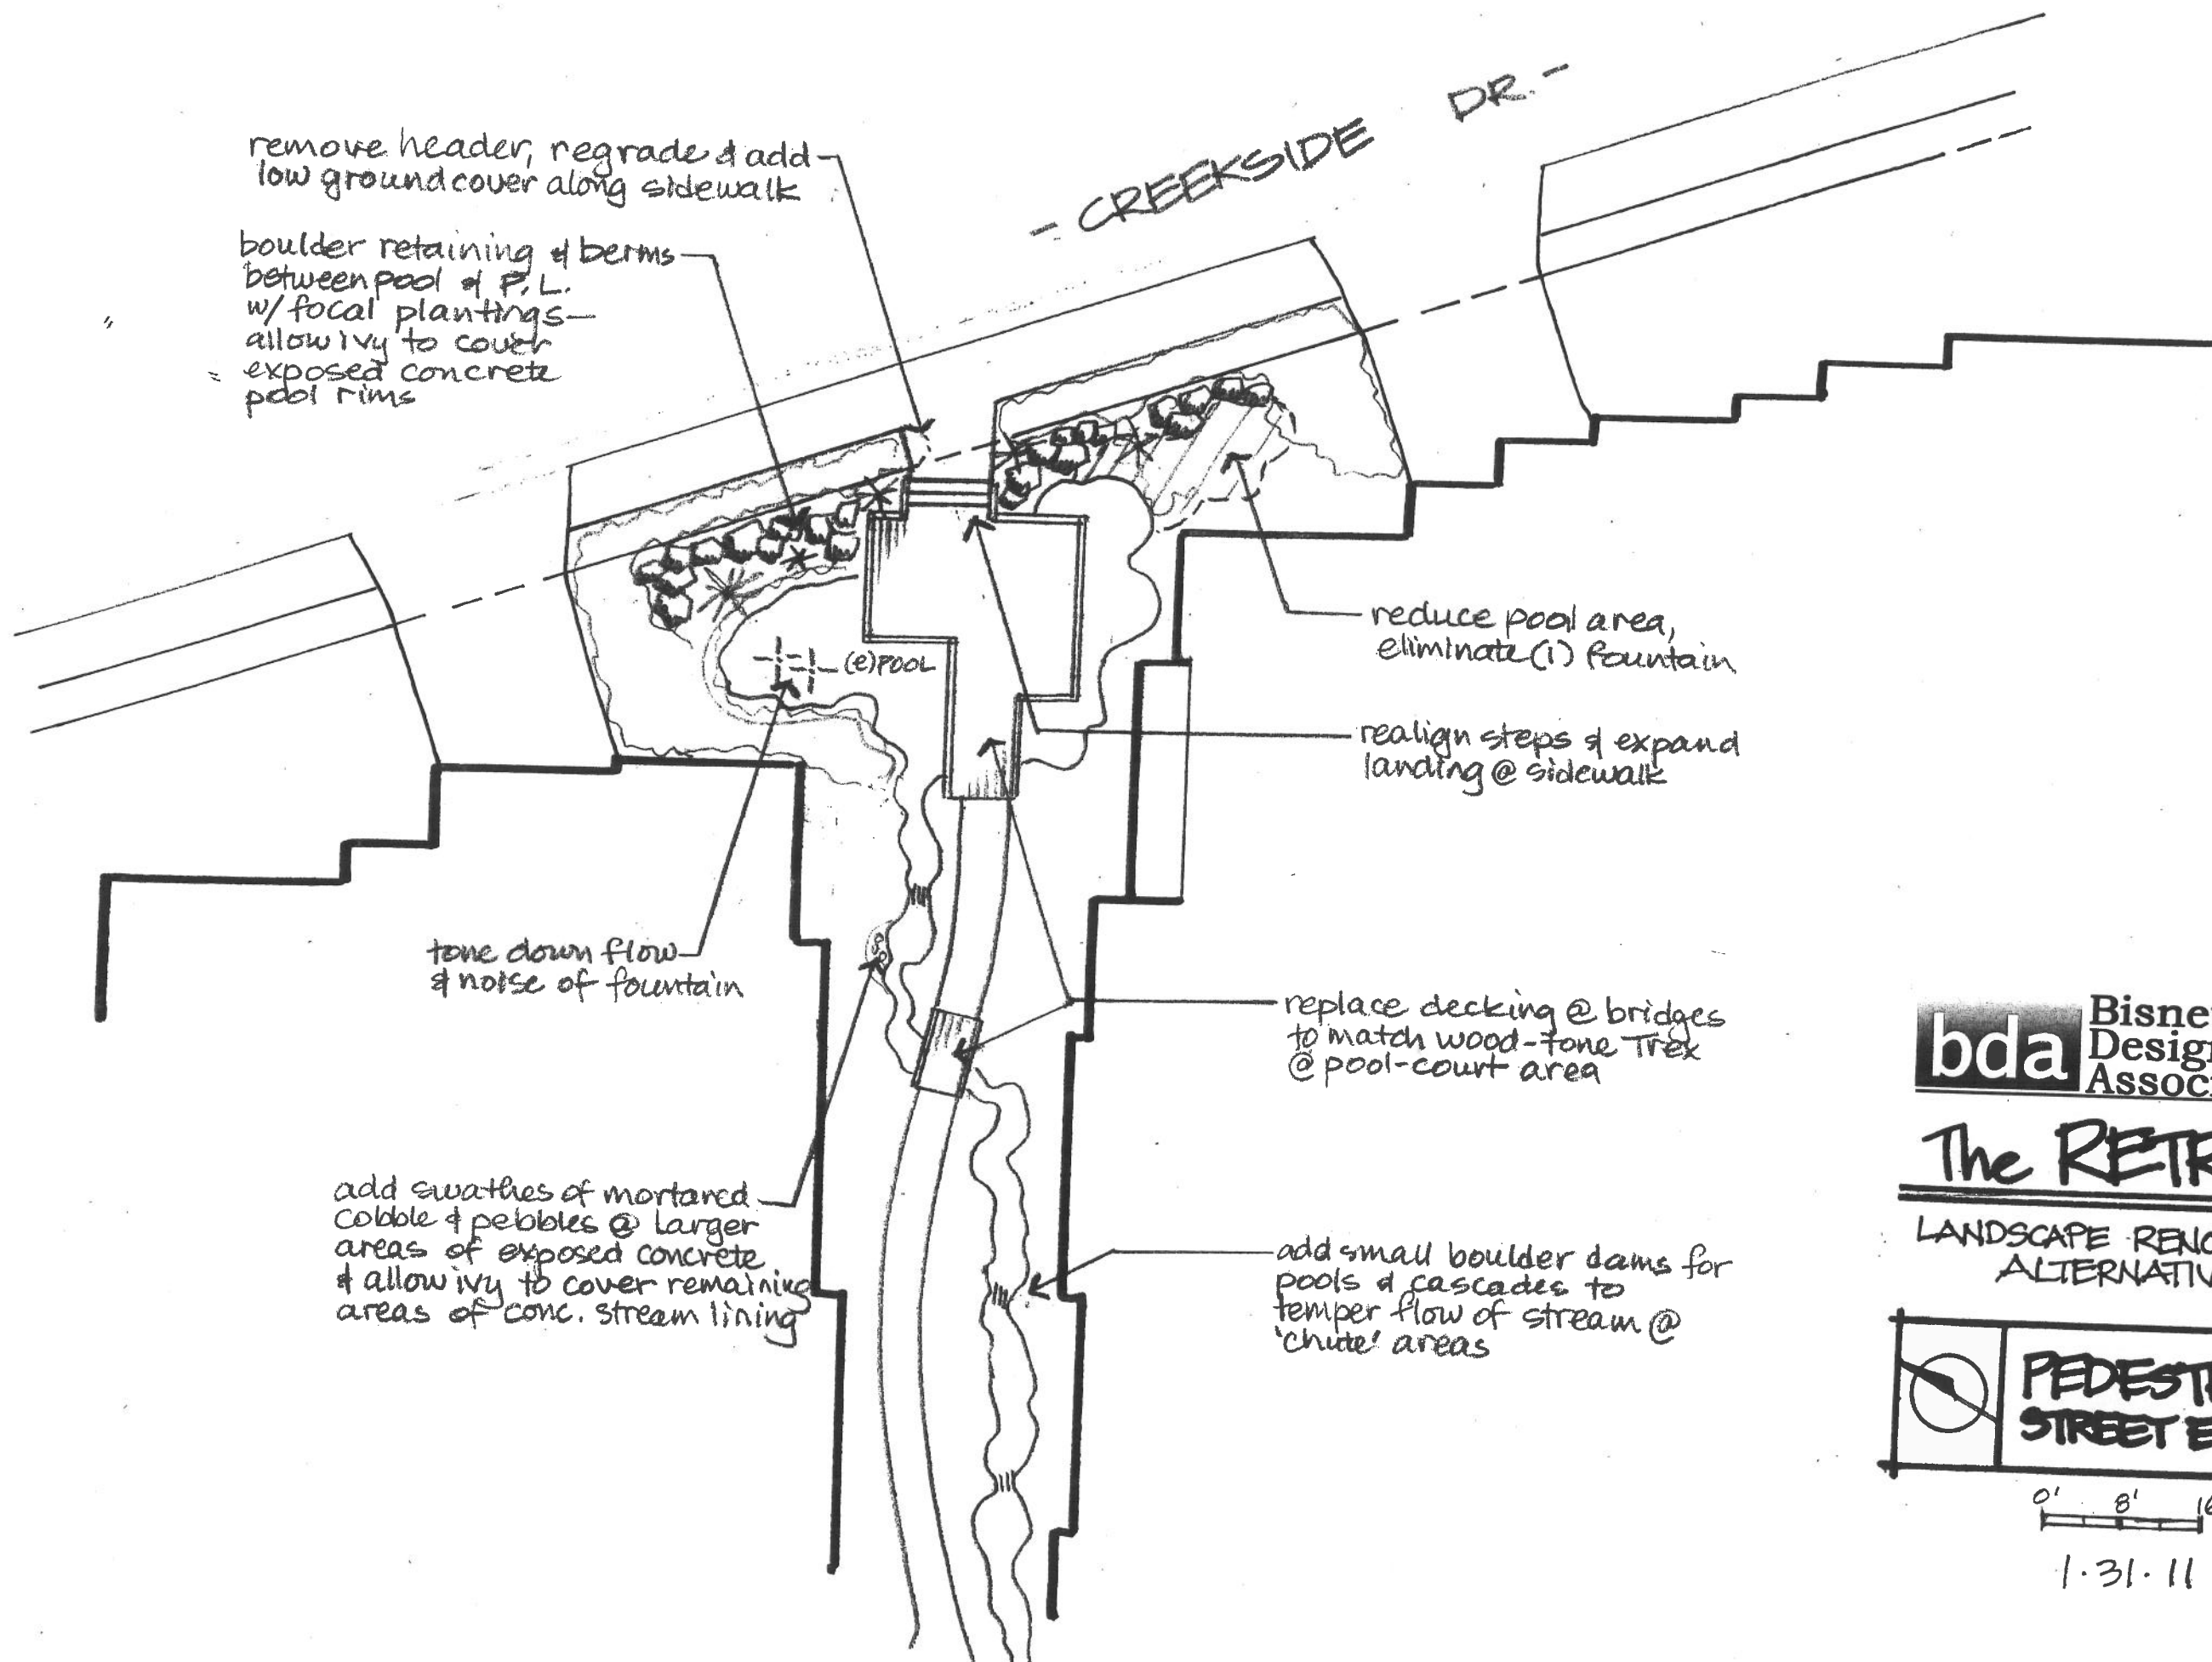

bda Bisnett
Design
Associates

The RETREAT

LANDSCAPE RENOVATION
ALTERNATIVES



0' 8' 16'

1.31.11